

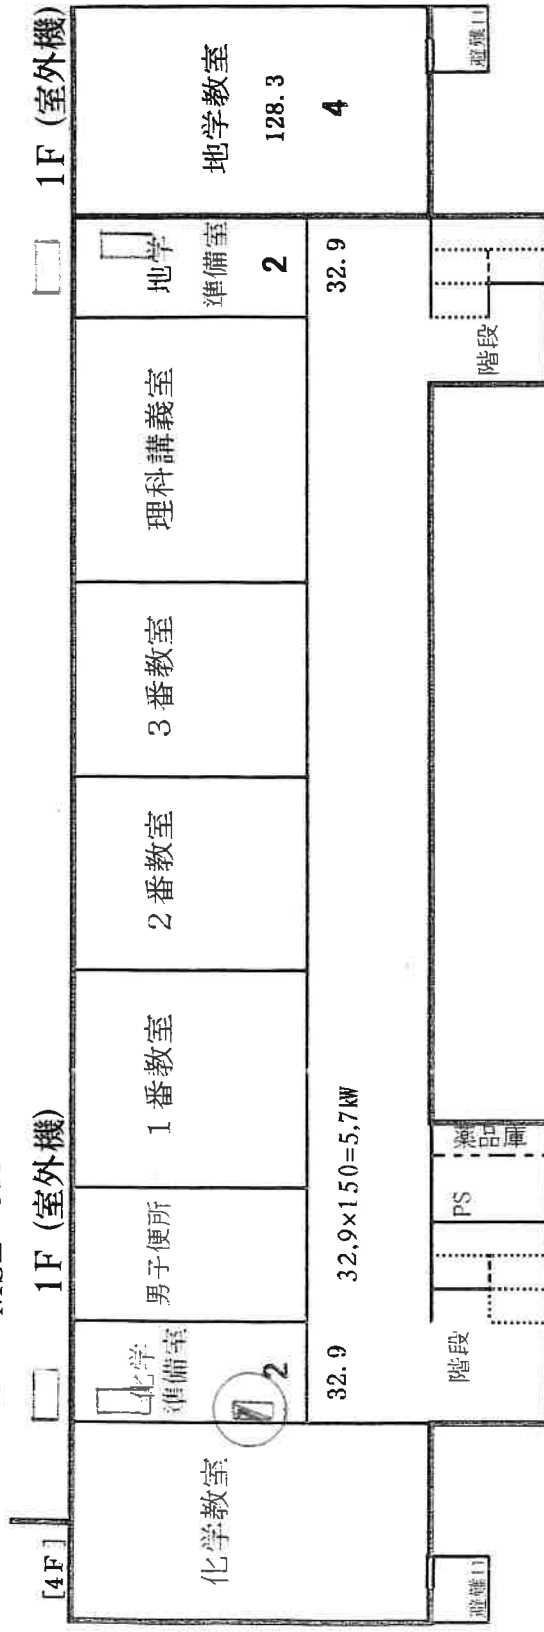


[北校舎] MSZ - JXV7126S'


PKZ - ERMP80KL6

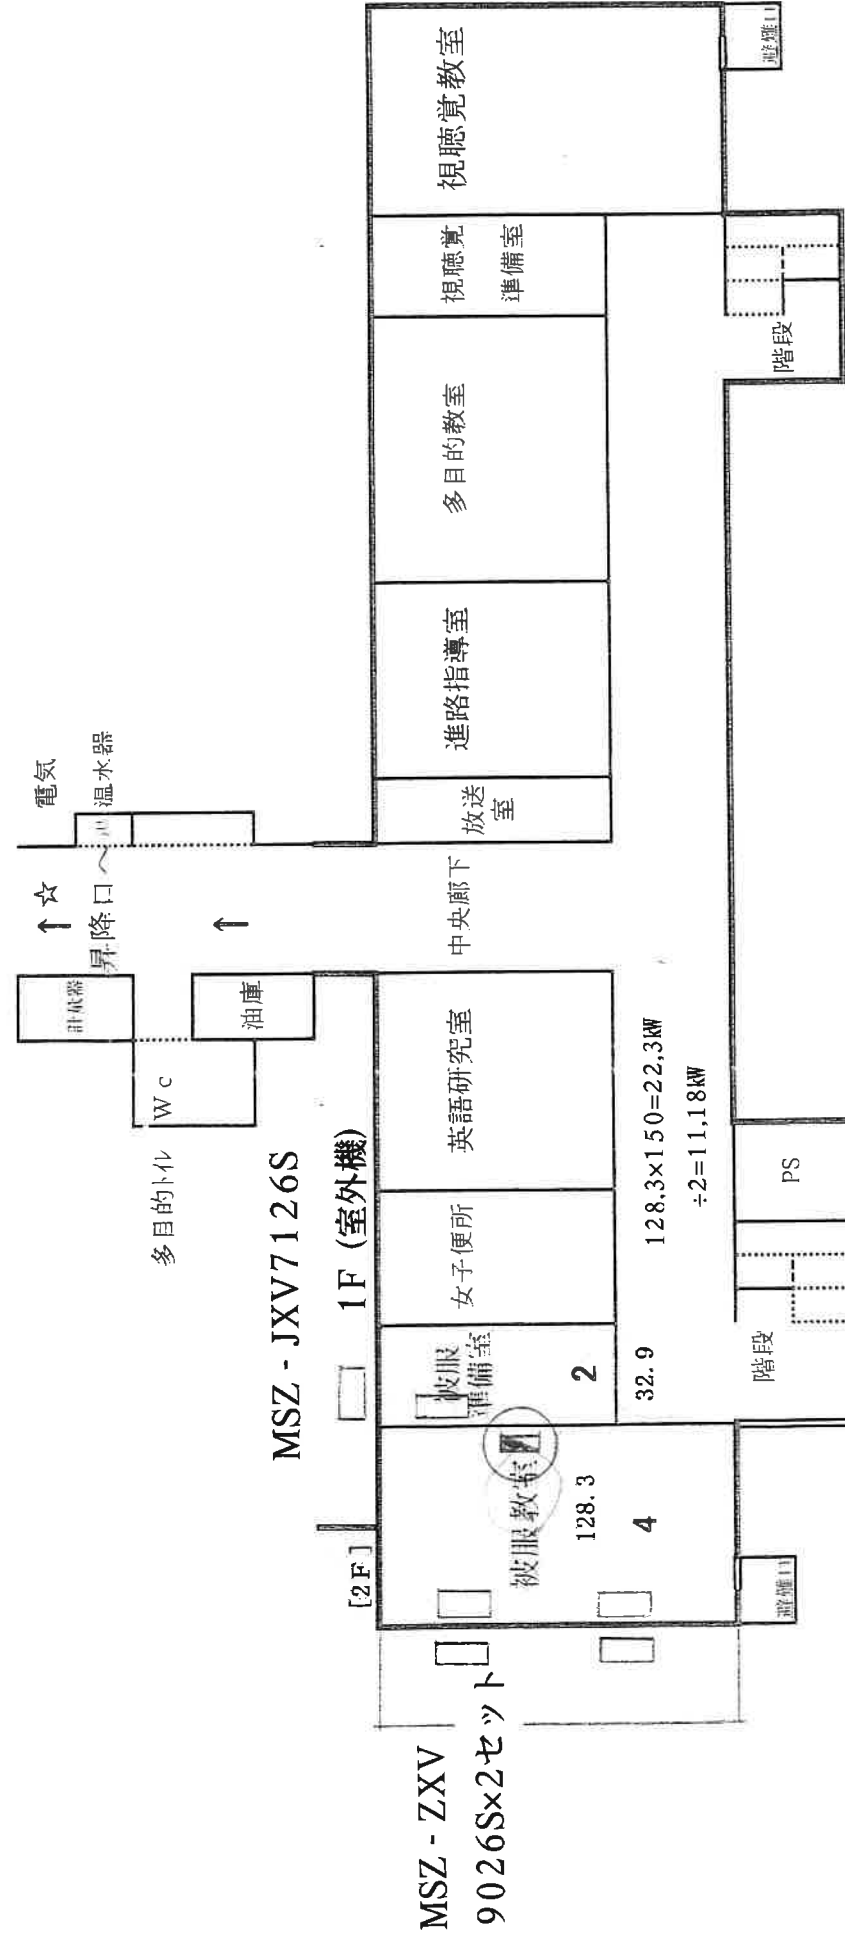


MSZ - JXV7126S

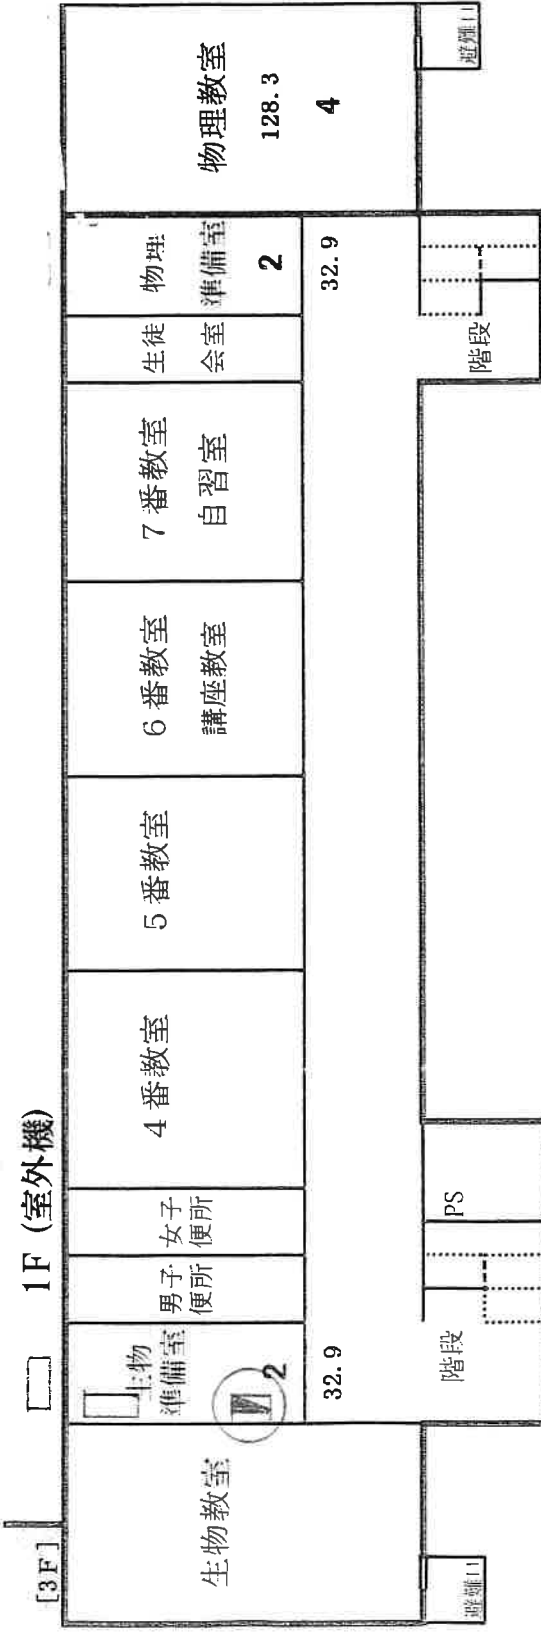


MSZ-ZXV
9026Sx2セット

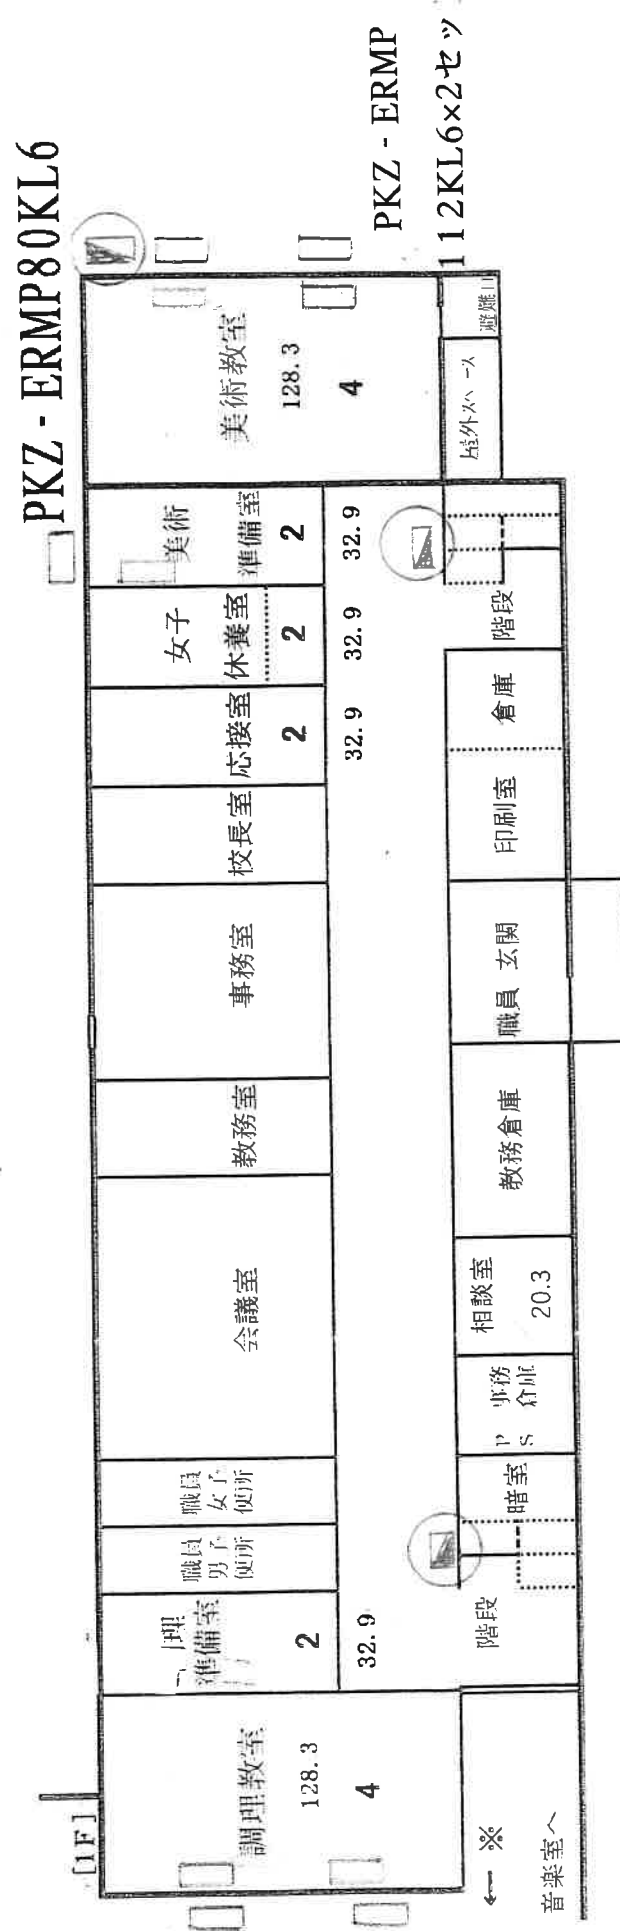


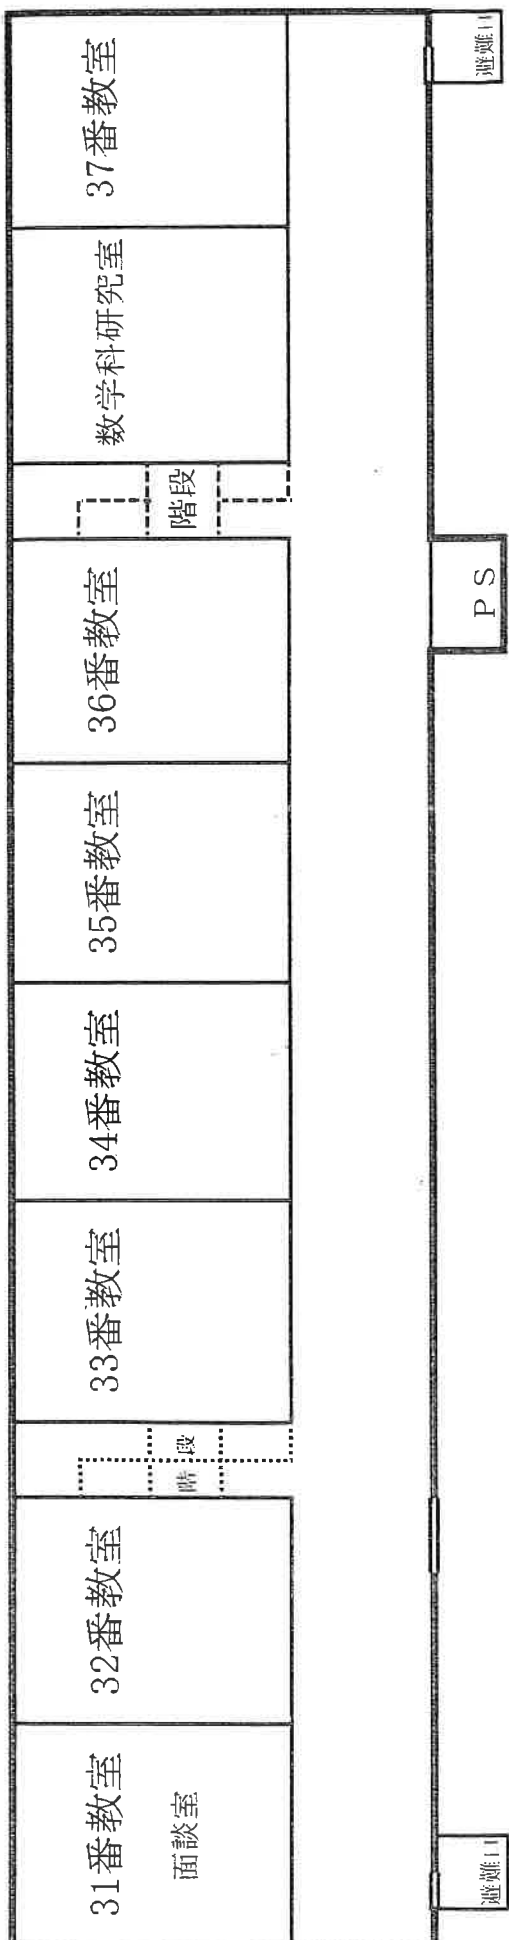

MSZ - JAV7126S

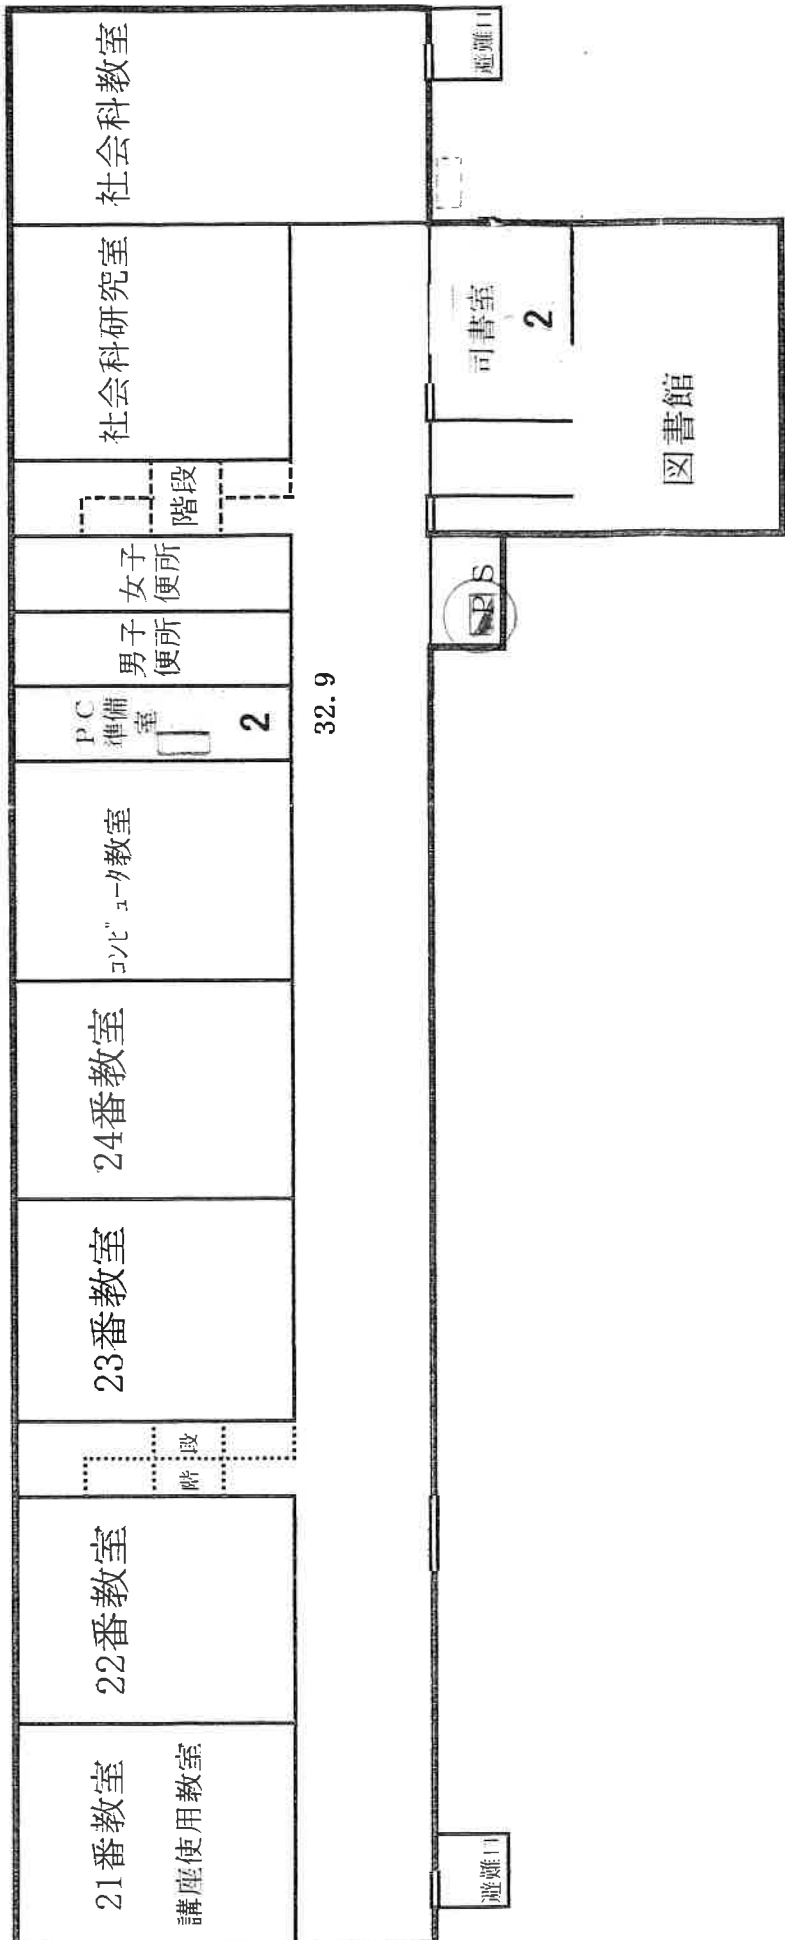


MSZ - JAX7126S

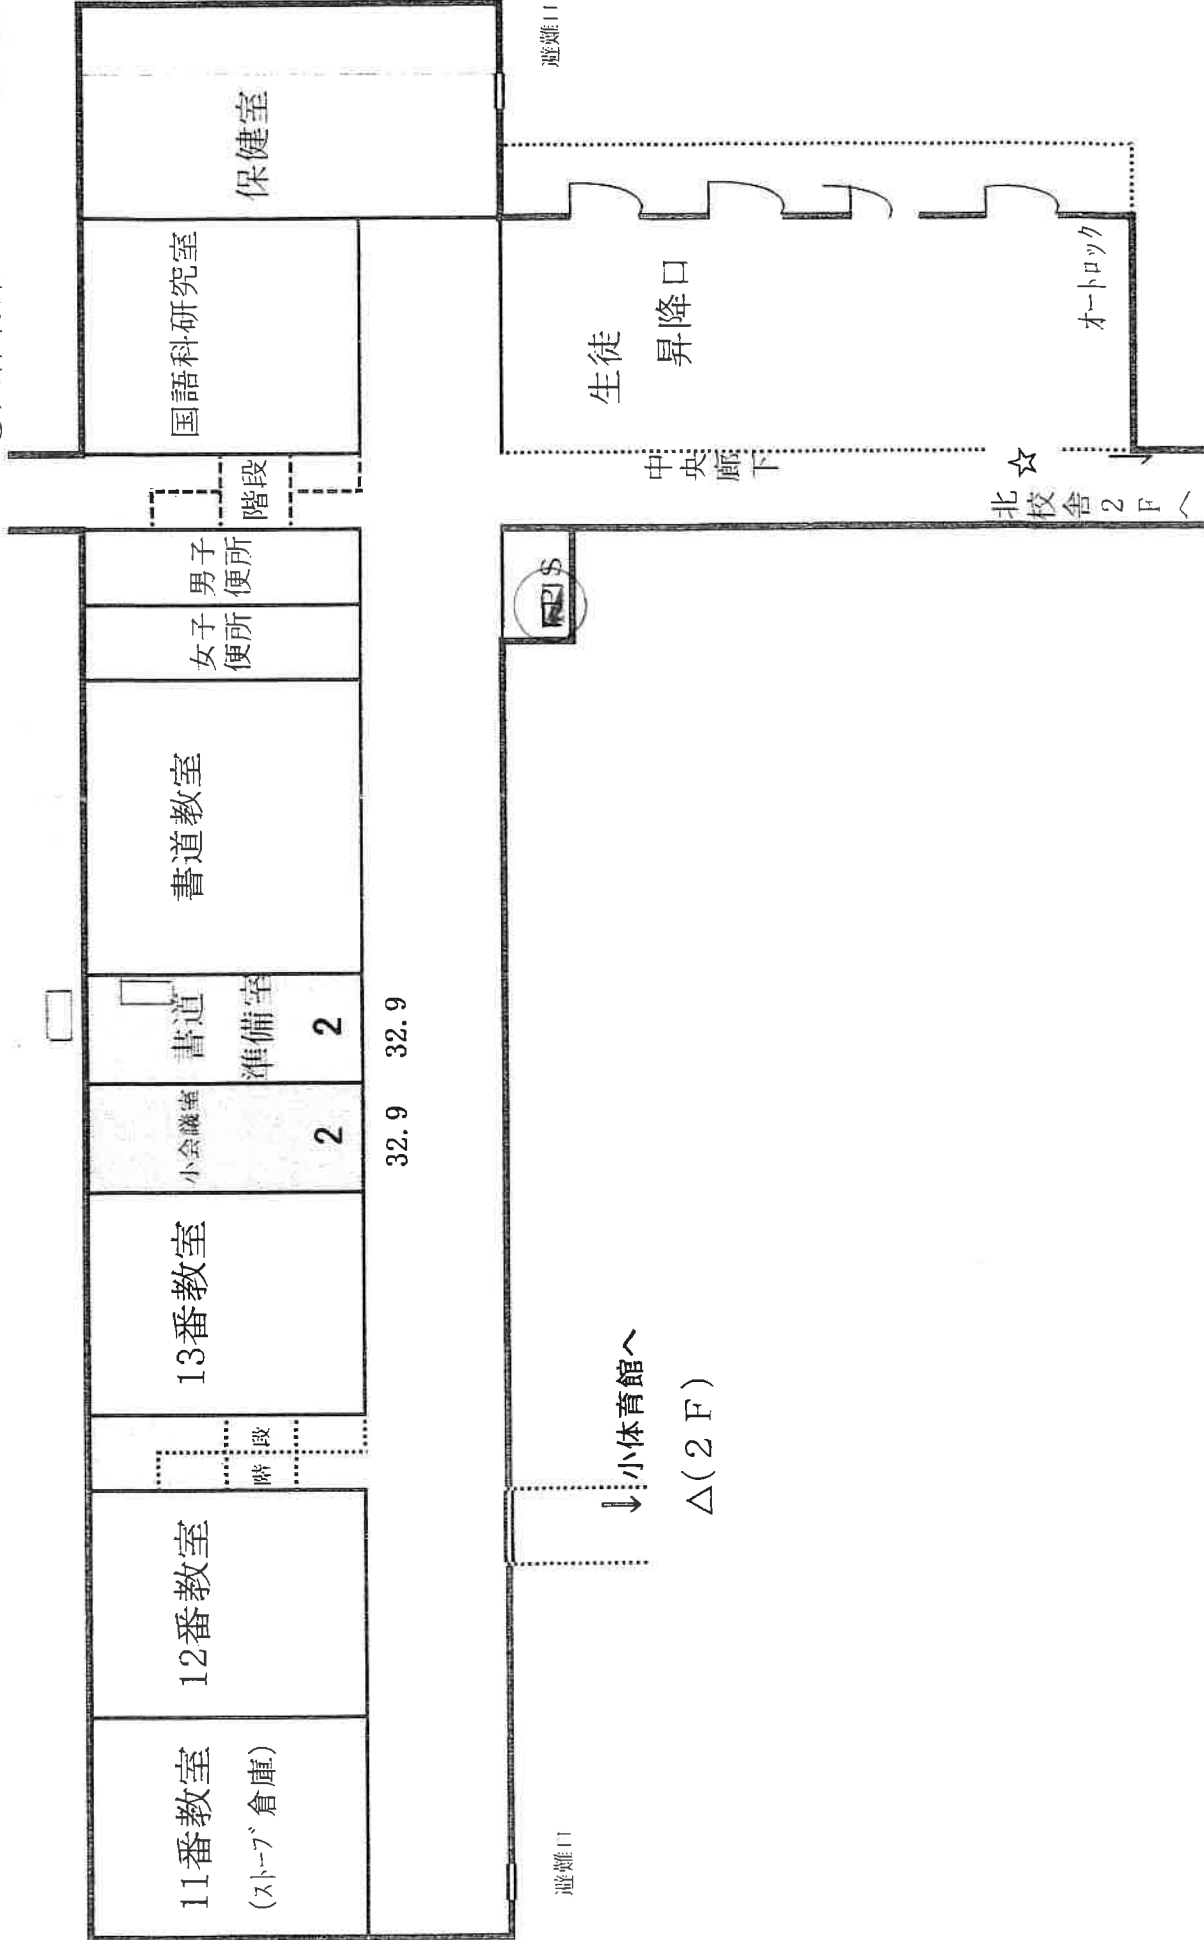


空調設備設置事業 (R7～R9)

[大体育館]

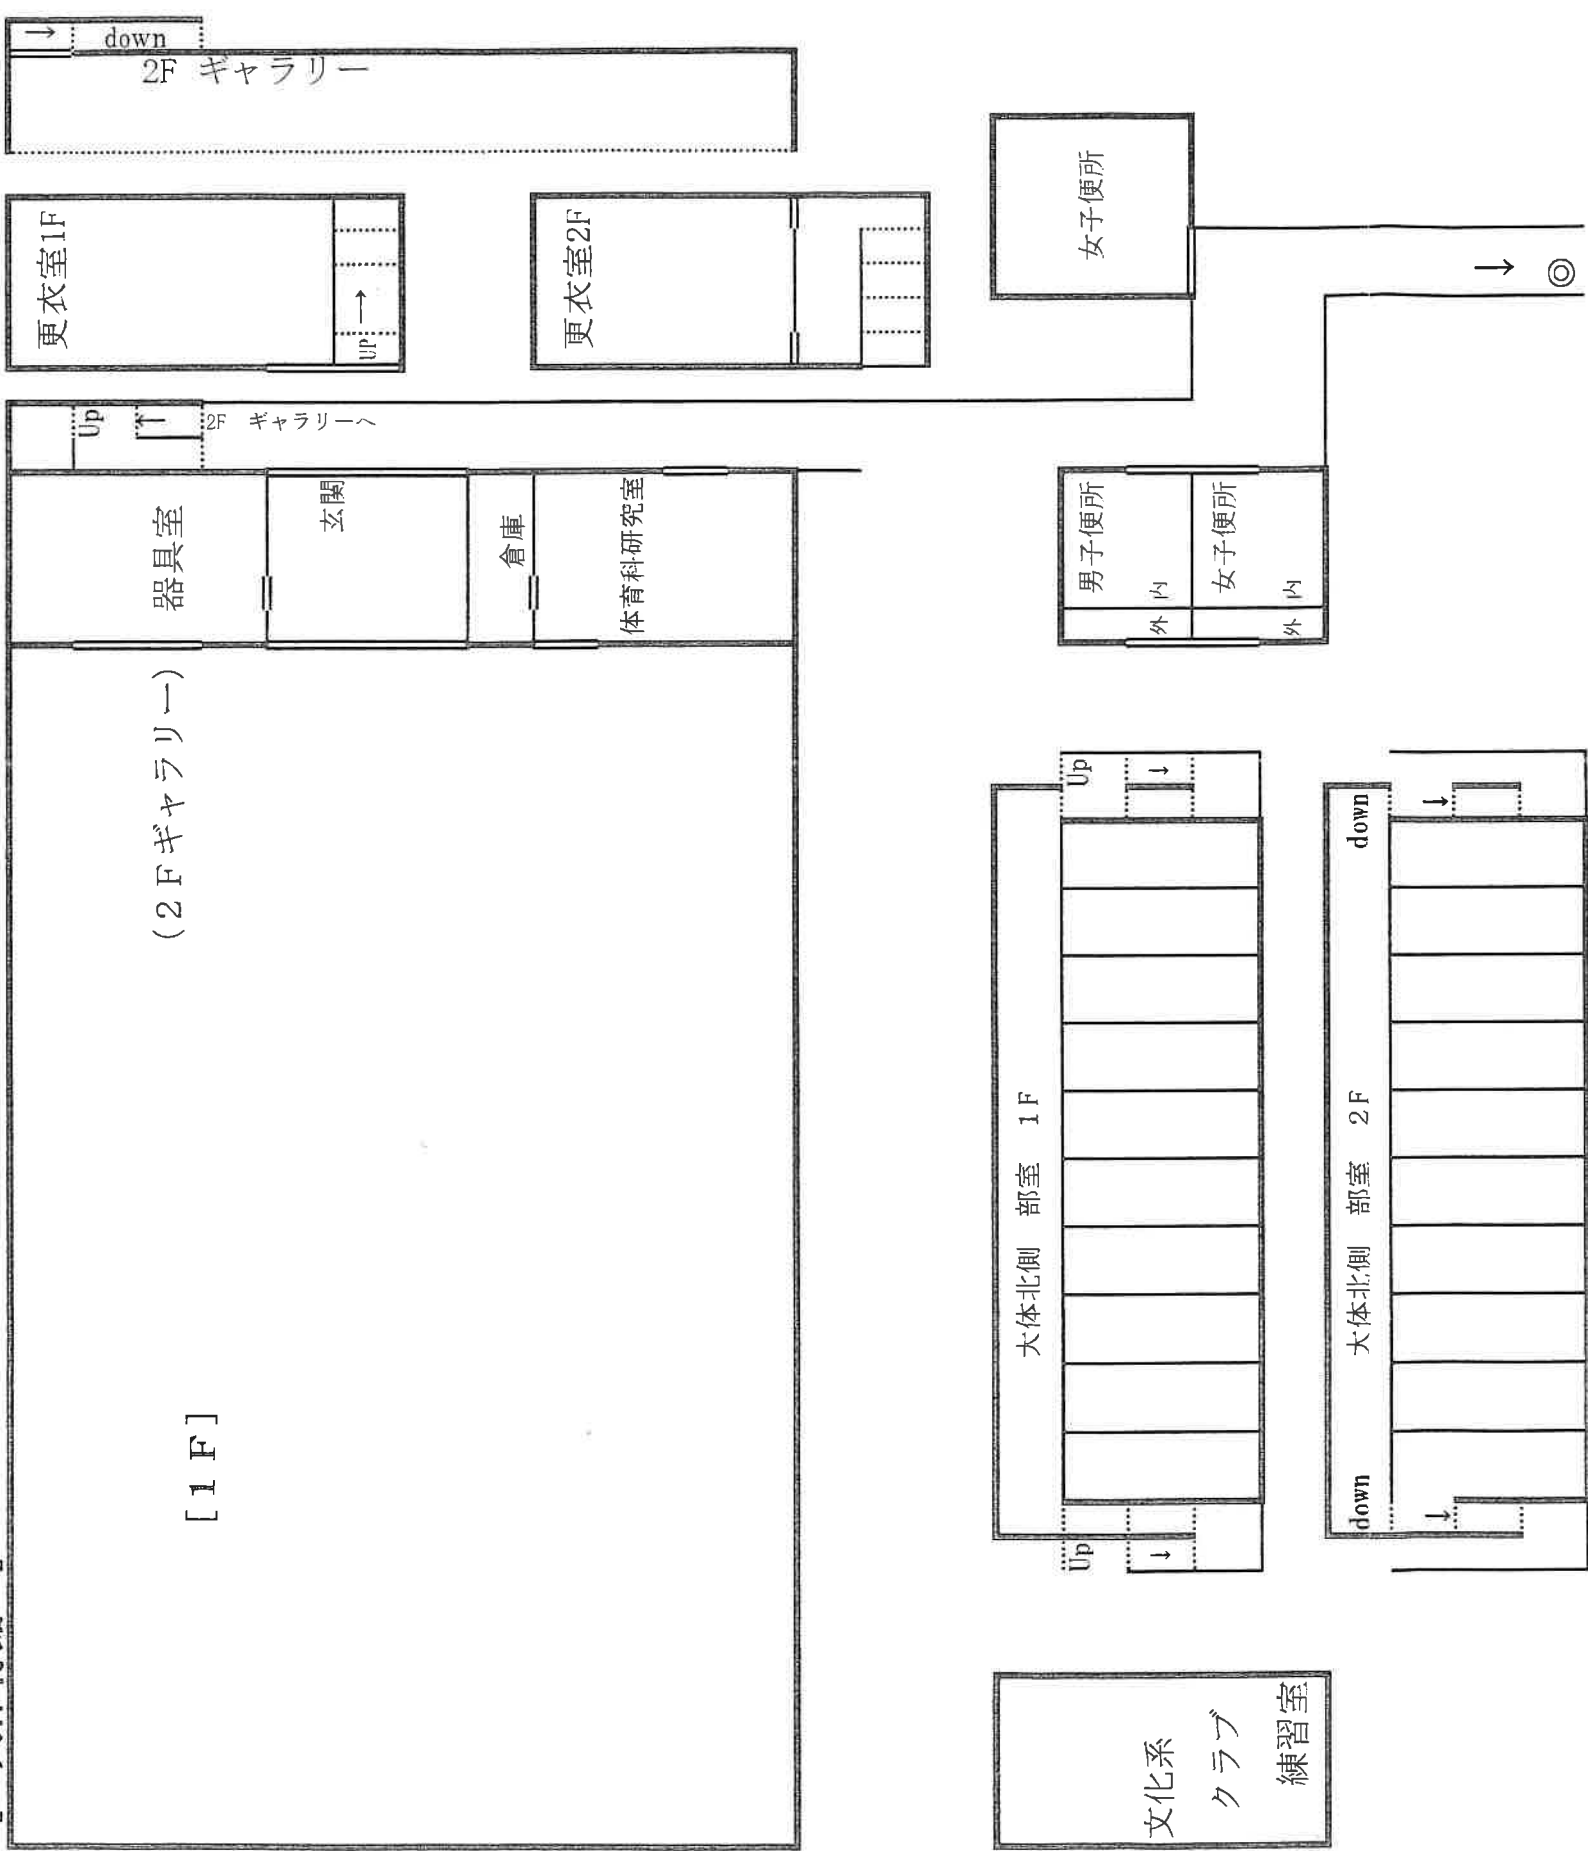

[小体育館]

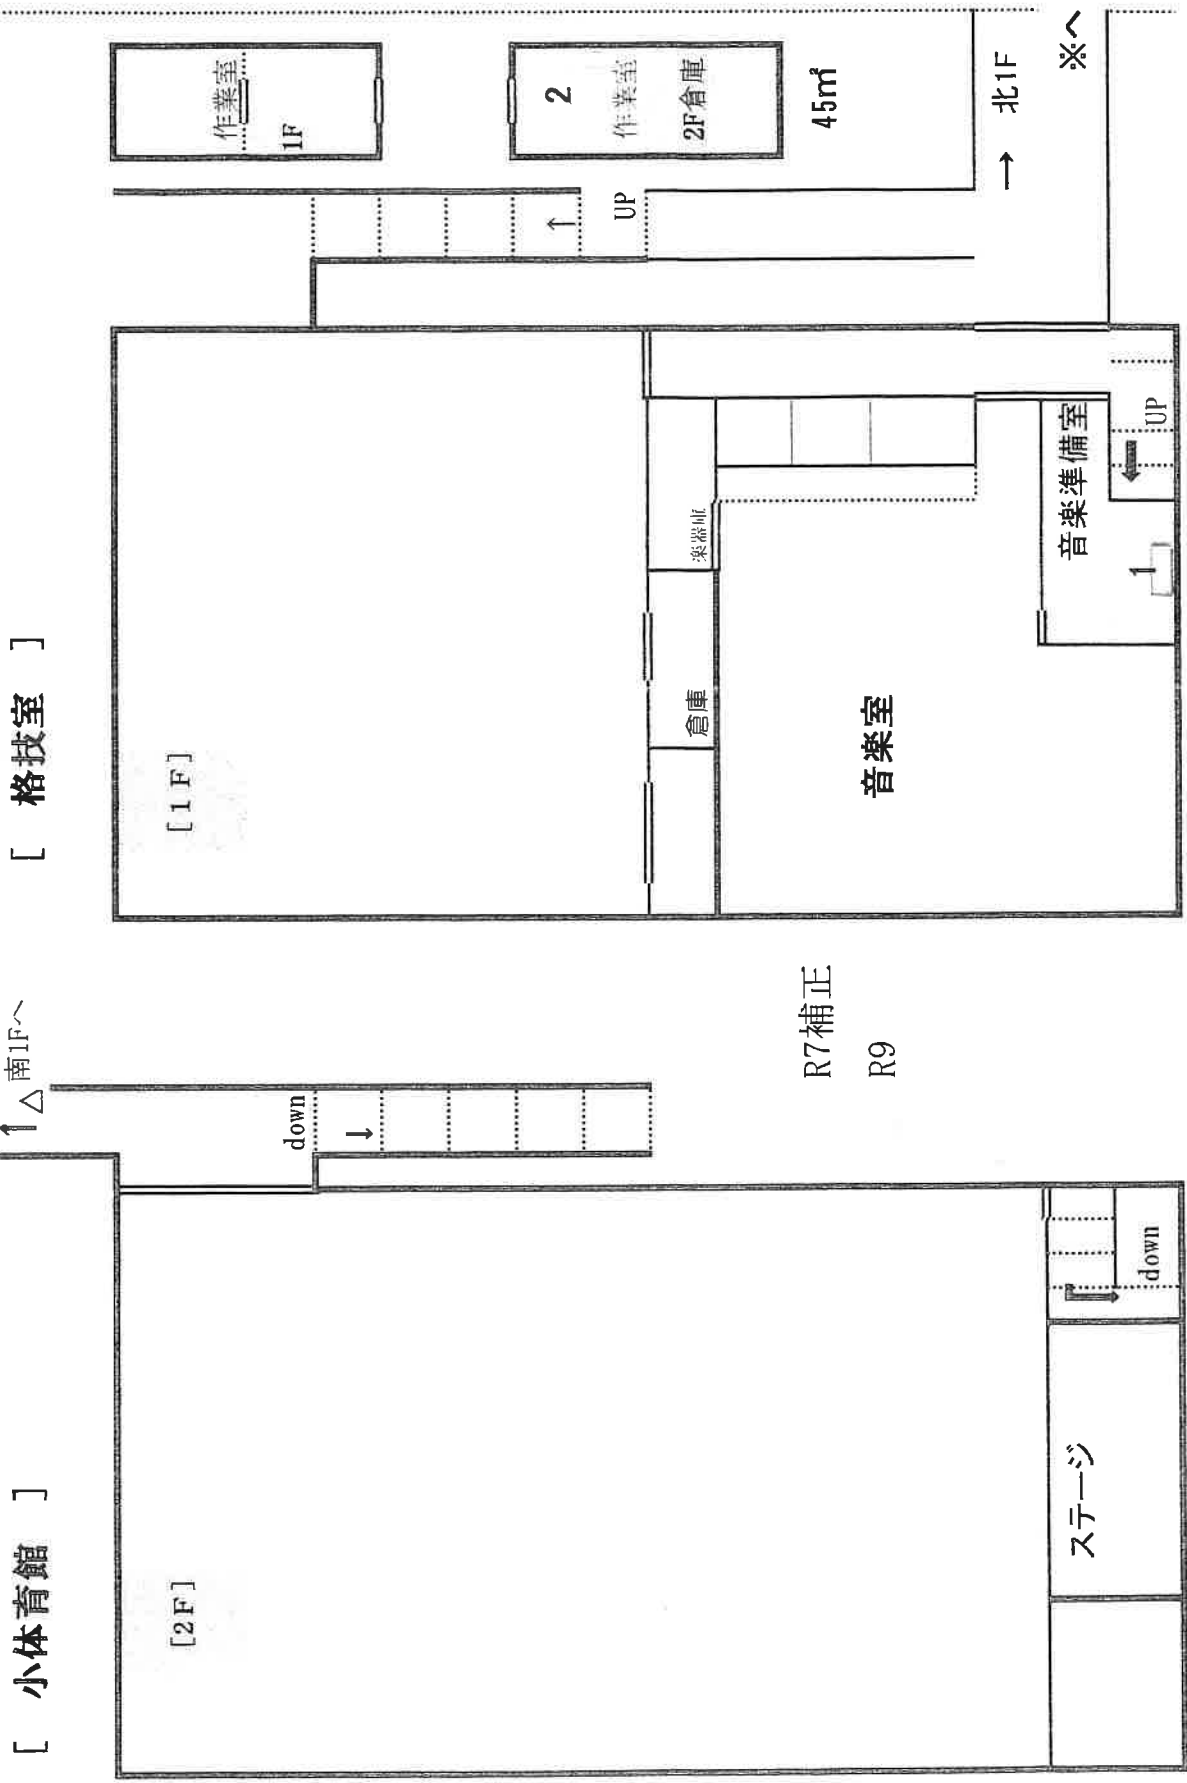

MSZ - ZXV8026S